



PRELIM. NORTH (RIGHT SIDE) ELEVATION
 HISTORIC RILEY HOUSE VISITOR CENTER 1/4"=1'-0"

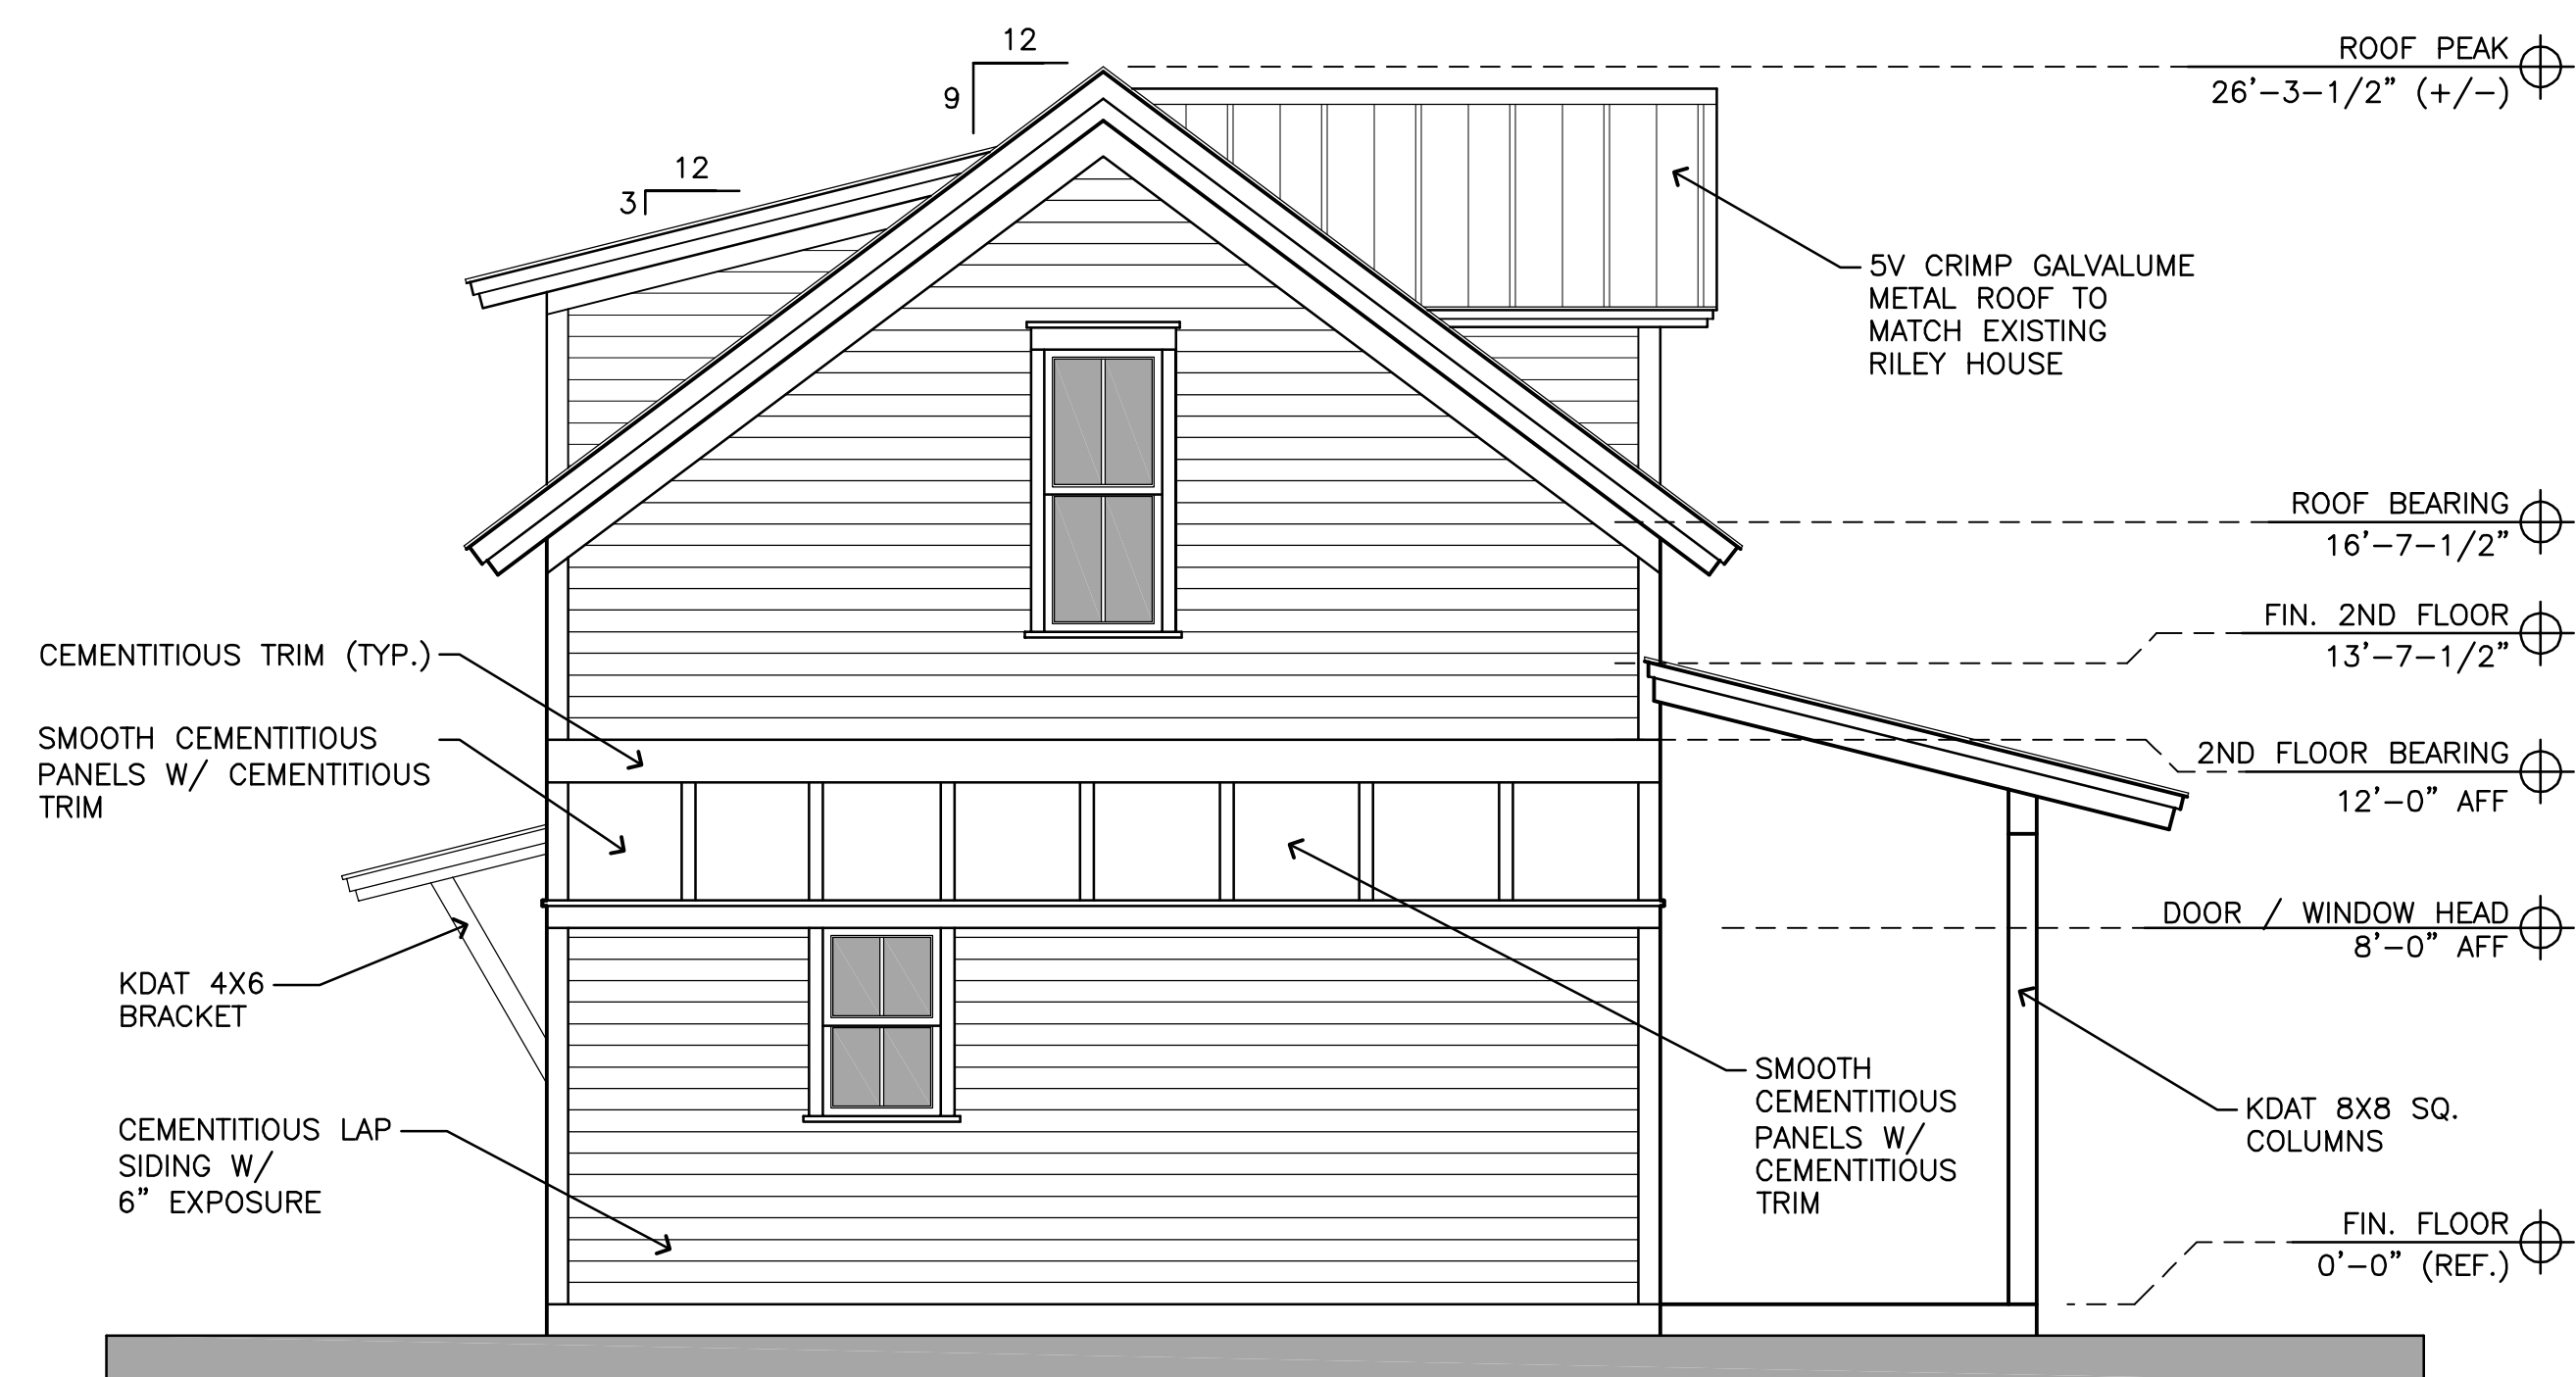

PRELIM. EAST (FRONT) ELEVATION
 HISTORIC RILEY HOUSE VISITOR CENTER 1/4"=1'-0"



PRELIM. SOUTH (LEFT SIDE) ELEVATION
 HISTORIC RILEY HOUSE VISITOR CENTER 1/4"=1'-0"

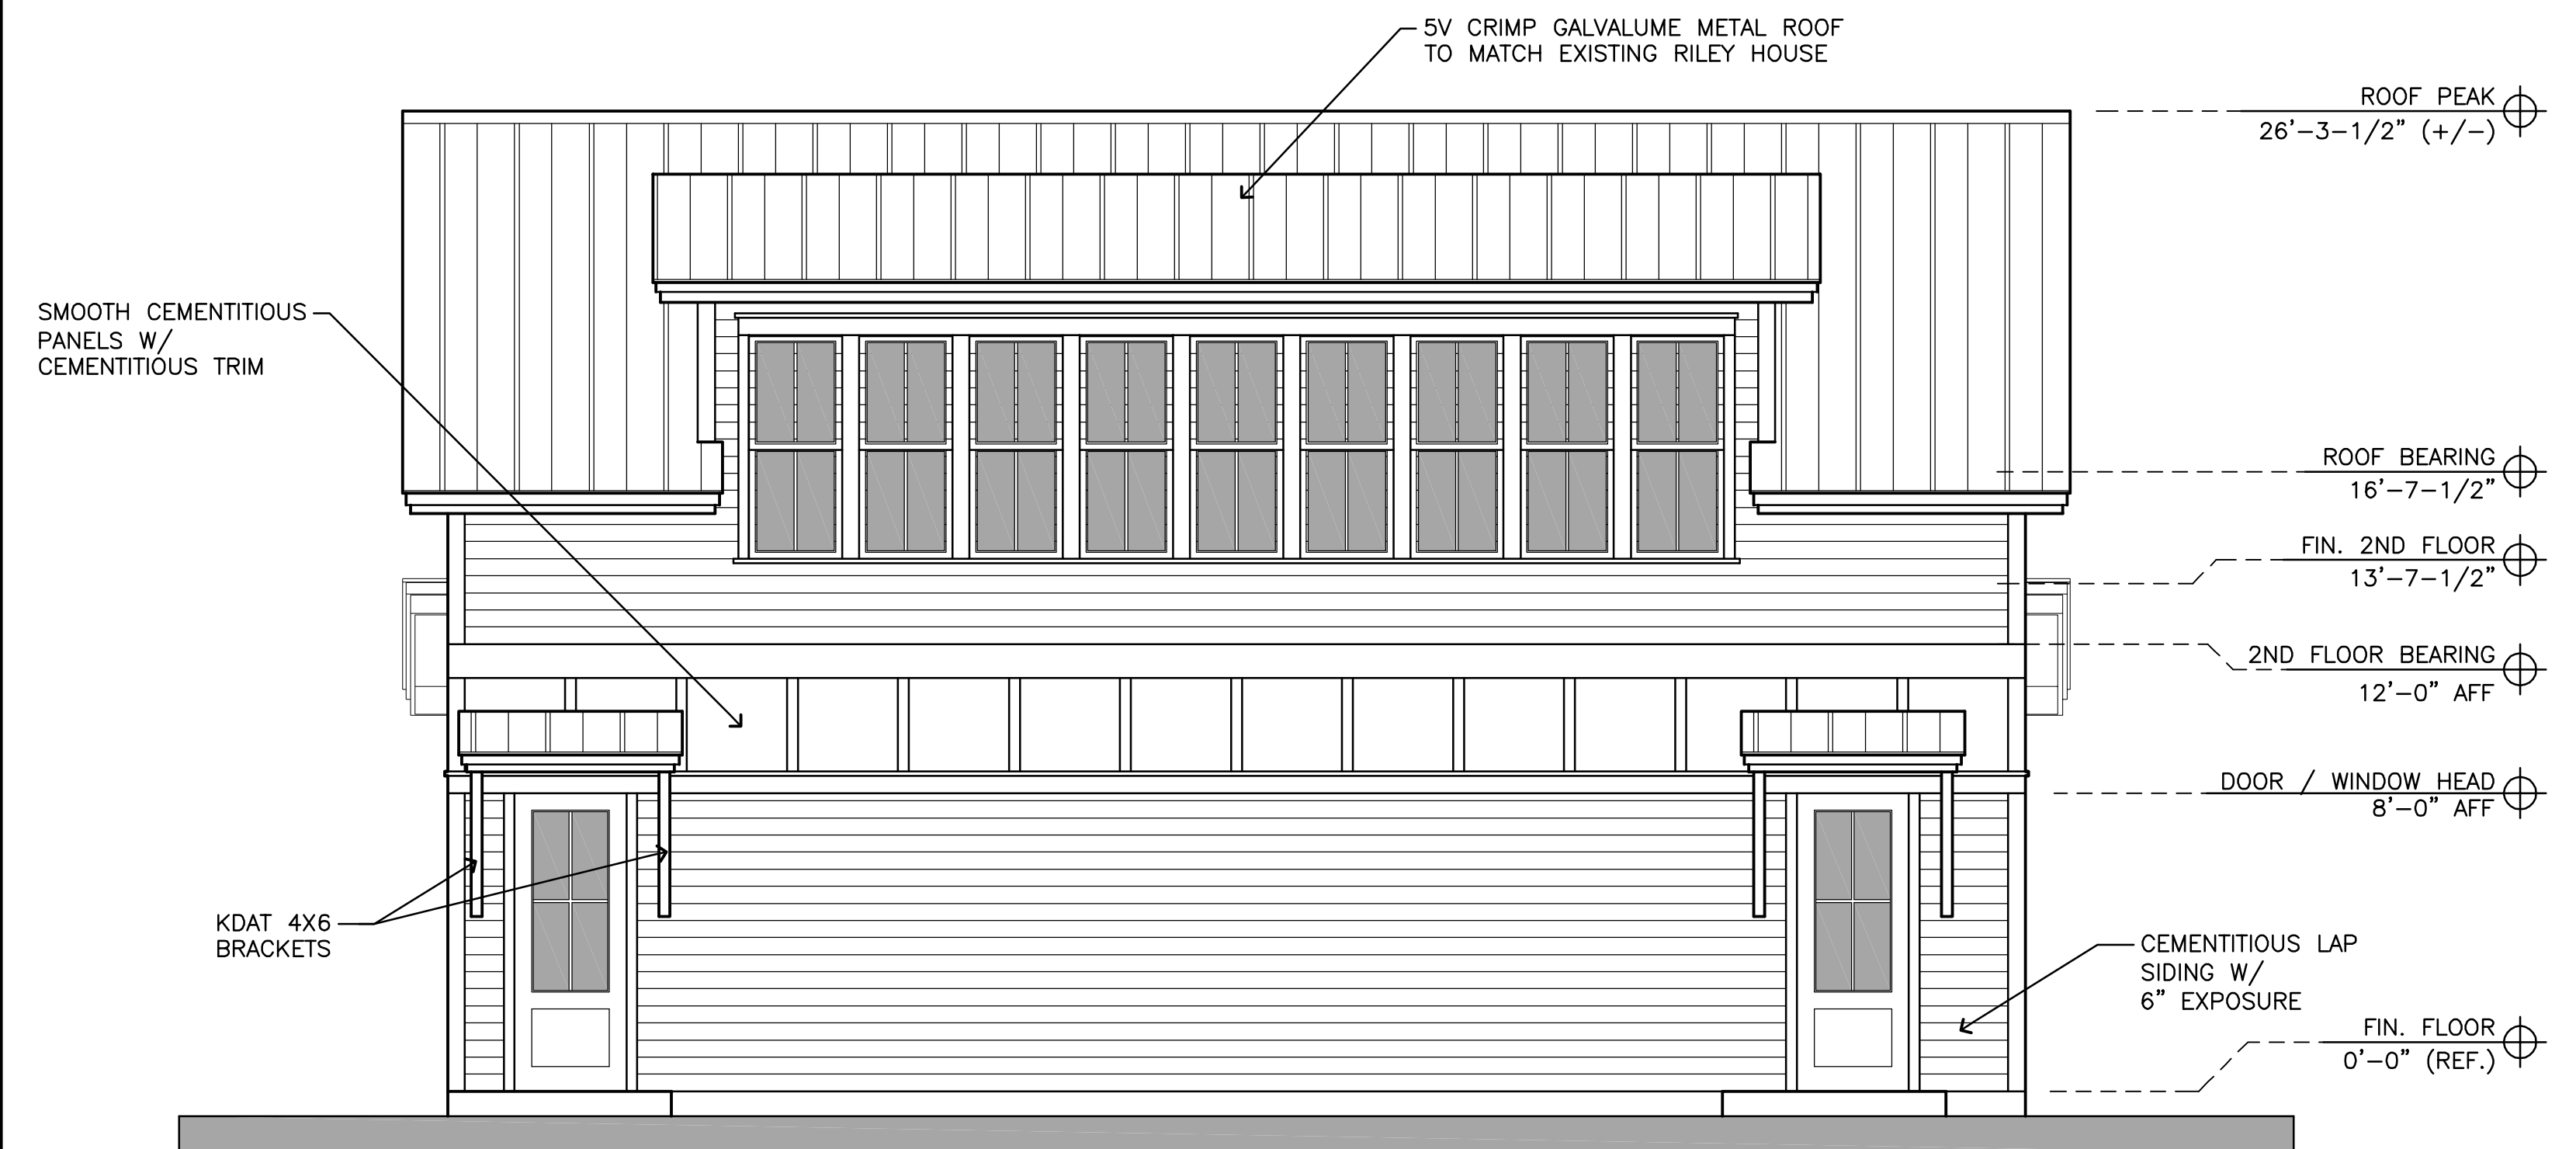

PRELIM. EAST (FRONT) ELEVATION
 HISTORIC RILEY HOUSE VISITOR CENTER 1/4"=1'-0"

VISITOR CENTER FOR THE HISTORIC RILEY HOUSE MUSEUM
 419 EAST JEFFERSON STREET, TALLAHASSEE, FLORIDA

PRELIMINARY ELEVATIONS



DATE	APR. 19, 2011
DRAWN BY	SAM
REVISED	MAY 5, 2011
JOB NO.	11-110

DATE
 SHEET NUMBER
A2.0

COPYRIGHT © 2011 CONN & ASSOCIATES, INC. ALL RIGHTS RESERVED. PRINTED IN THE UNITED STATES OF AMERICA.
 ANY MEANS, ELECTRONIC, MECHANICAL, PHOTOCOPYING, RECORDING, OR OTHERWISE, WITHOUT THE PRIOR WRITTEN PERMISSION
 OF CONN & ASSOCIATES, INC.